



401 North Second Avenue, Suite 206
Minneapolis, MN 55401
612.352.1401
www.wendelcompanies.com



PRELIMINARY
NOT FOR CONSTRUCTION

NOTE

THIS DOCUMENT AND THE IDEAS AND DESIGNS INCORPORATED
HEREIN AS AN INSTRUMENT OF PROFESSIONAL SERVICE, IS THE
PROPERTY OF WENDEL SSA ARCHITECTURE, INC. AND IS NOT TO BE
REPRODUCED OR TRANSMITTED IN ANY FORM OR BY ANY MEANS
WITHOUT THE WRITTEN AUTHORIZATION OF WENDEL.

NO.	DATE	REVISION

DWG. TITLE


OVERALL FIRST FLOOR PLAN




SCALE BAR (DRAWN AT TWO INCHES ON THE ORIGINAL DRAWING;
IF NOT TWO INCHES ON THIS SHEET, ADJUST ACCORDINGLY)

DATE	12-18-2020
SCALE	1/8" = 1'-0"
DWN.	Author
CHK.	Checker
PROJ. No.	492801
DWG. No.	

A1.1

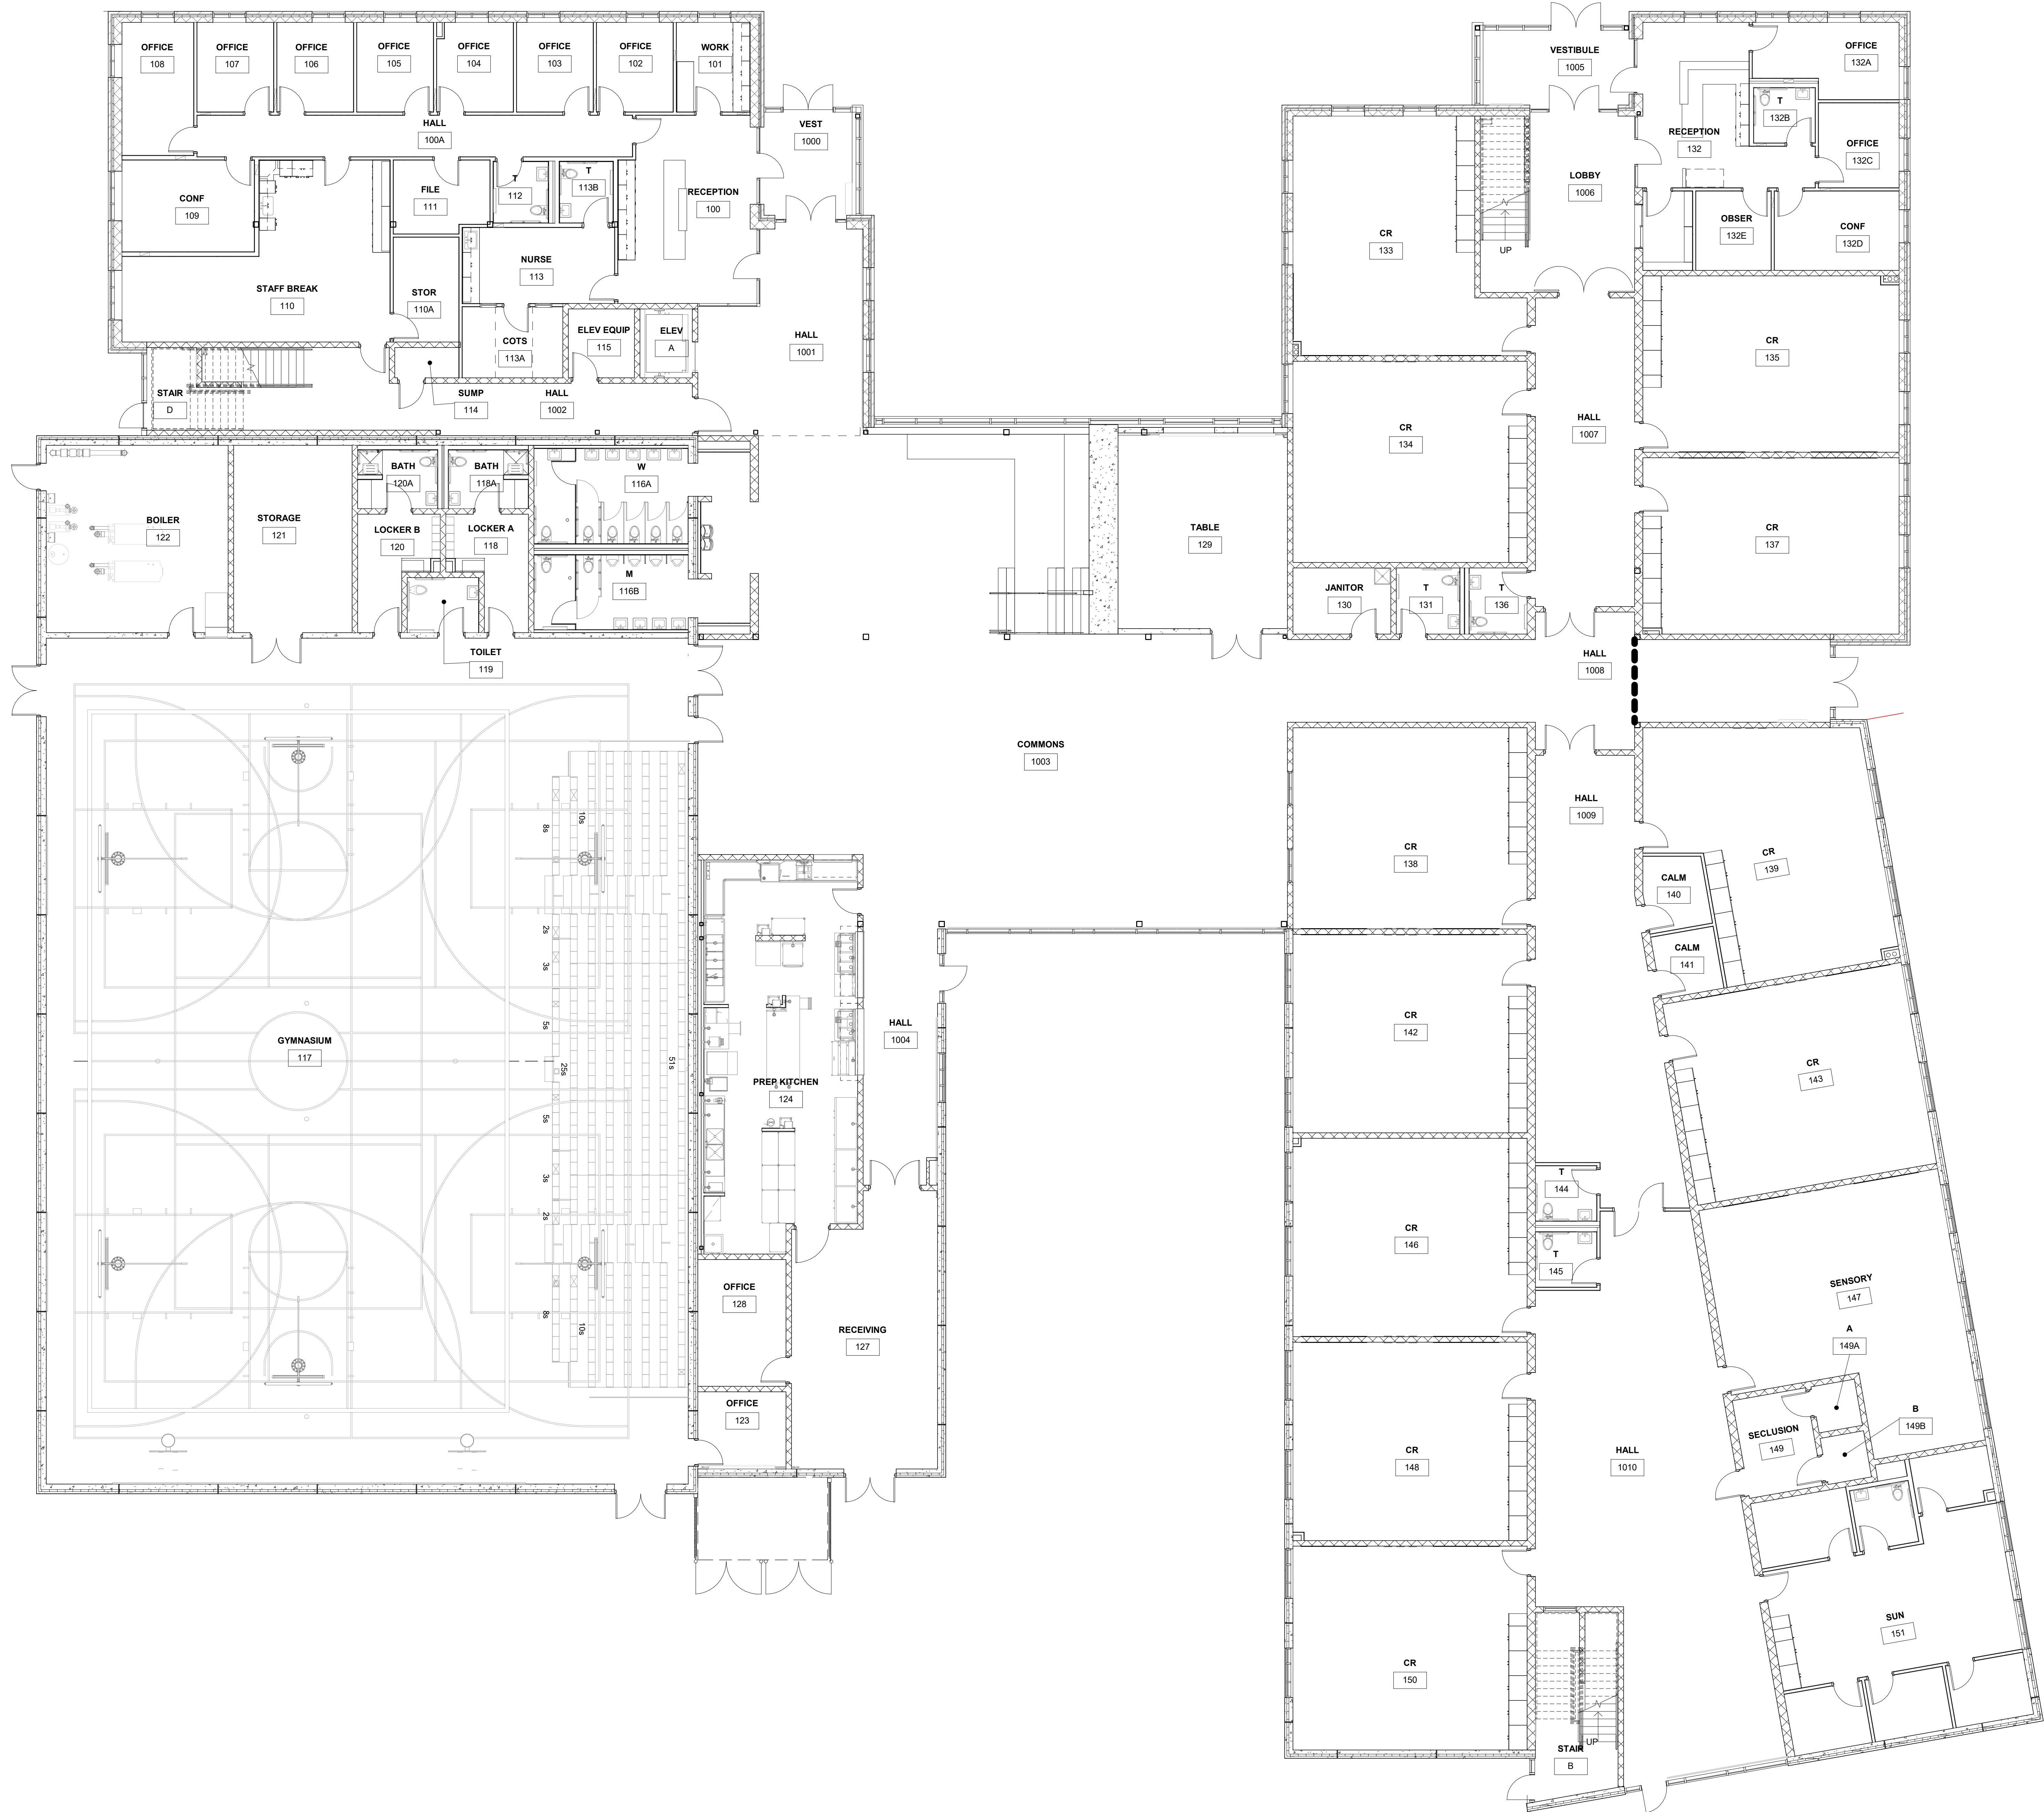

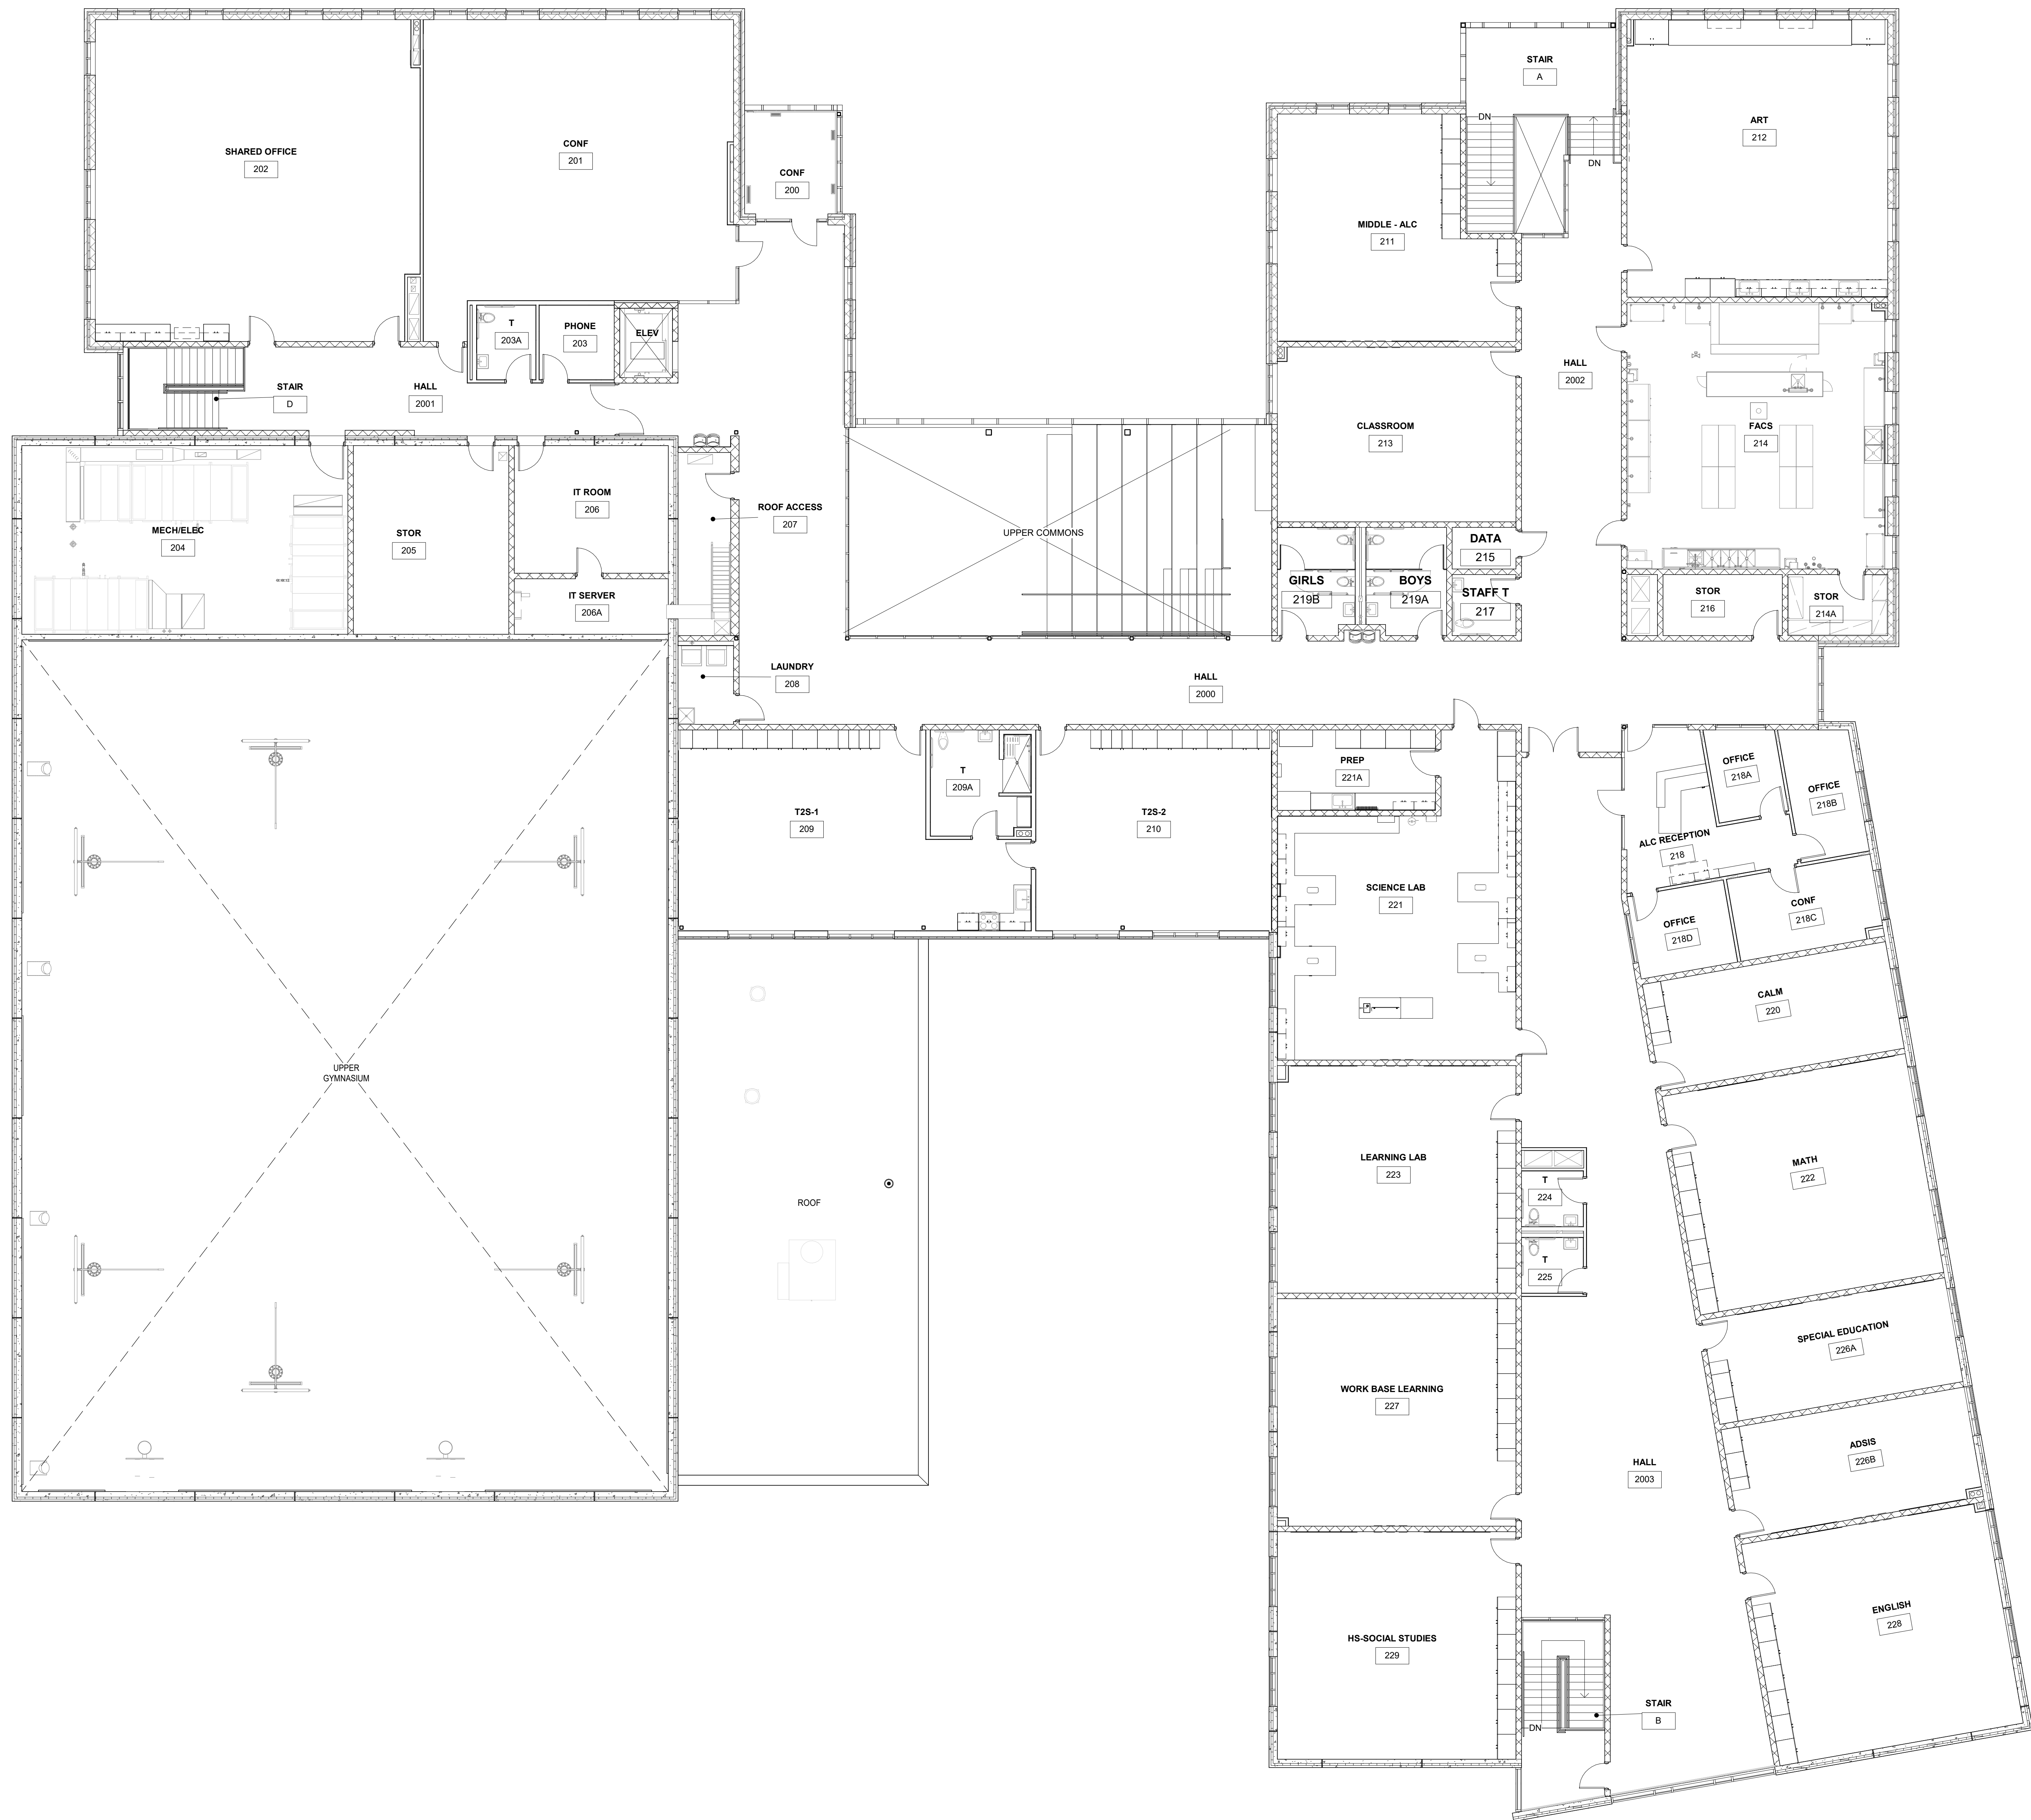

1 OVERALL PLAN - SECOND FLOOR
A2.1 SCALE: 1/8" = 1'-0"

PRELIMINARY
NOT FOR CONSTRUCTION

NOTE

THIS DOCUMENT AND THE IDEAS AND DESIGNS INCORPORATED
HEREIN AS AN INSTRUMENT OF PROFESSIONAL SERVICE, IS THE
PROPERTY OF WENDEL SSA ARCHITECTURE, INC. AND IS NOT TO BE
REPRODUCED OR TRANSMITTED IN ANY FORM OR BY ANY MEANS
WITHOUT THE WRITTEN AUTHORIZATION OF WENDEL.

REVISIONS
NO. DATE REVISION

DWG. TITLE

OVERALL SECOND FLOOR
PLAN

GENERIC SCALE BAR
SCALE BAR SHOWN IS TWO INCHES ON THE ORIGINAL DRAWING.
IF NOT TWO INCHES ON THIS SHEET, ADJUST ACCORDINGLY.

DATE 12-18-2020
SCALE 1/8" = 1'-0"
DWN. Author CHK. Checker
PROJ. No. 492801
DWG. No.