


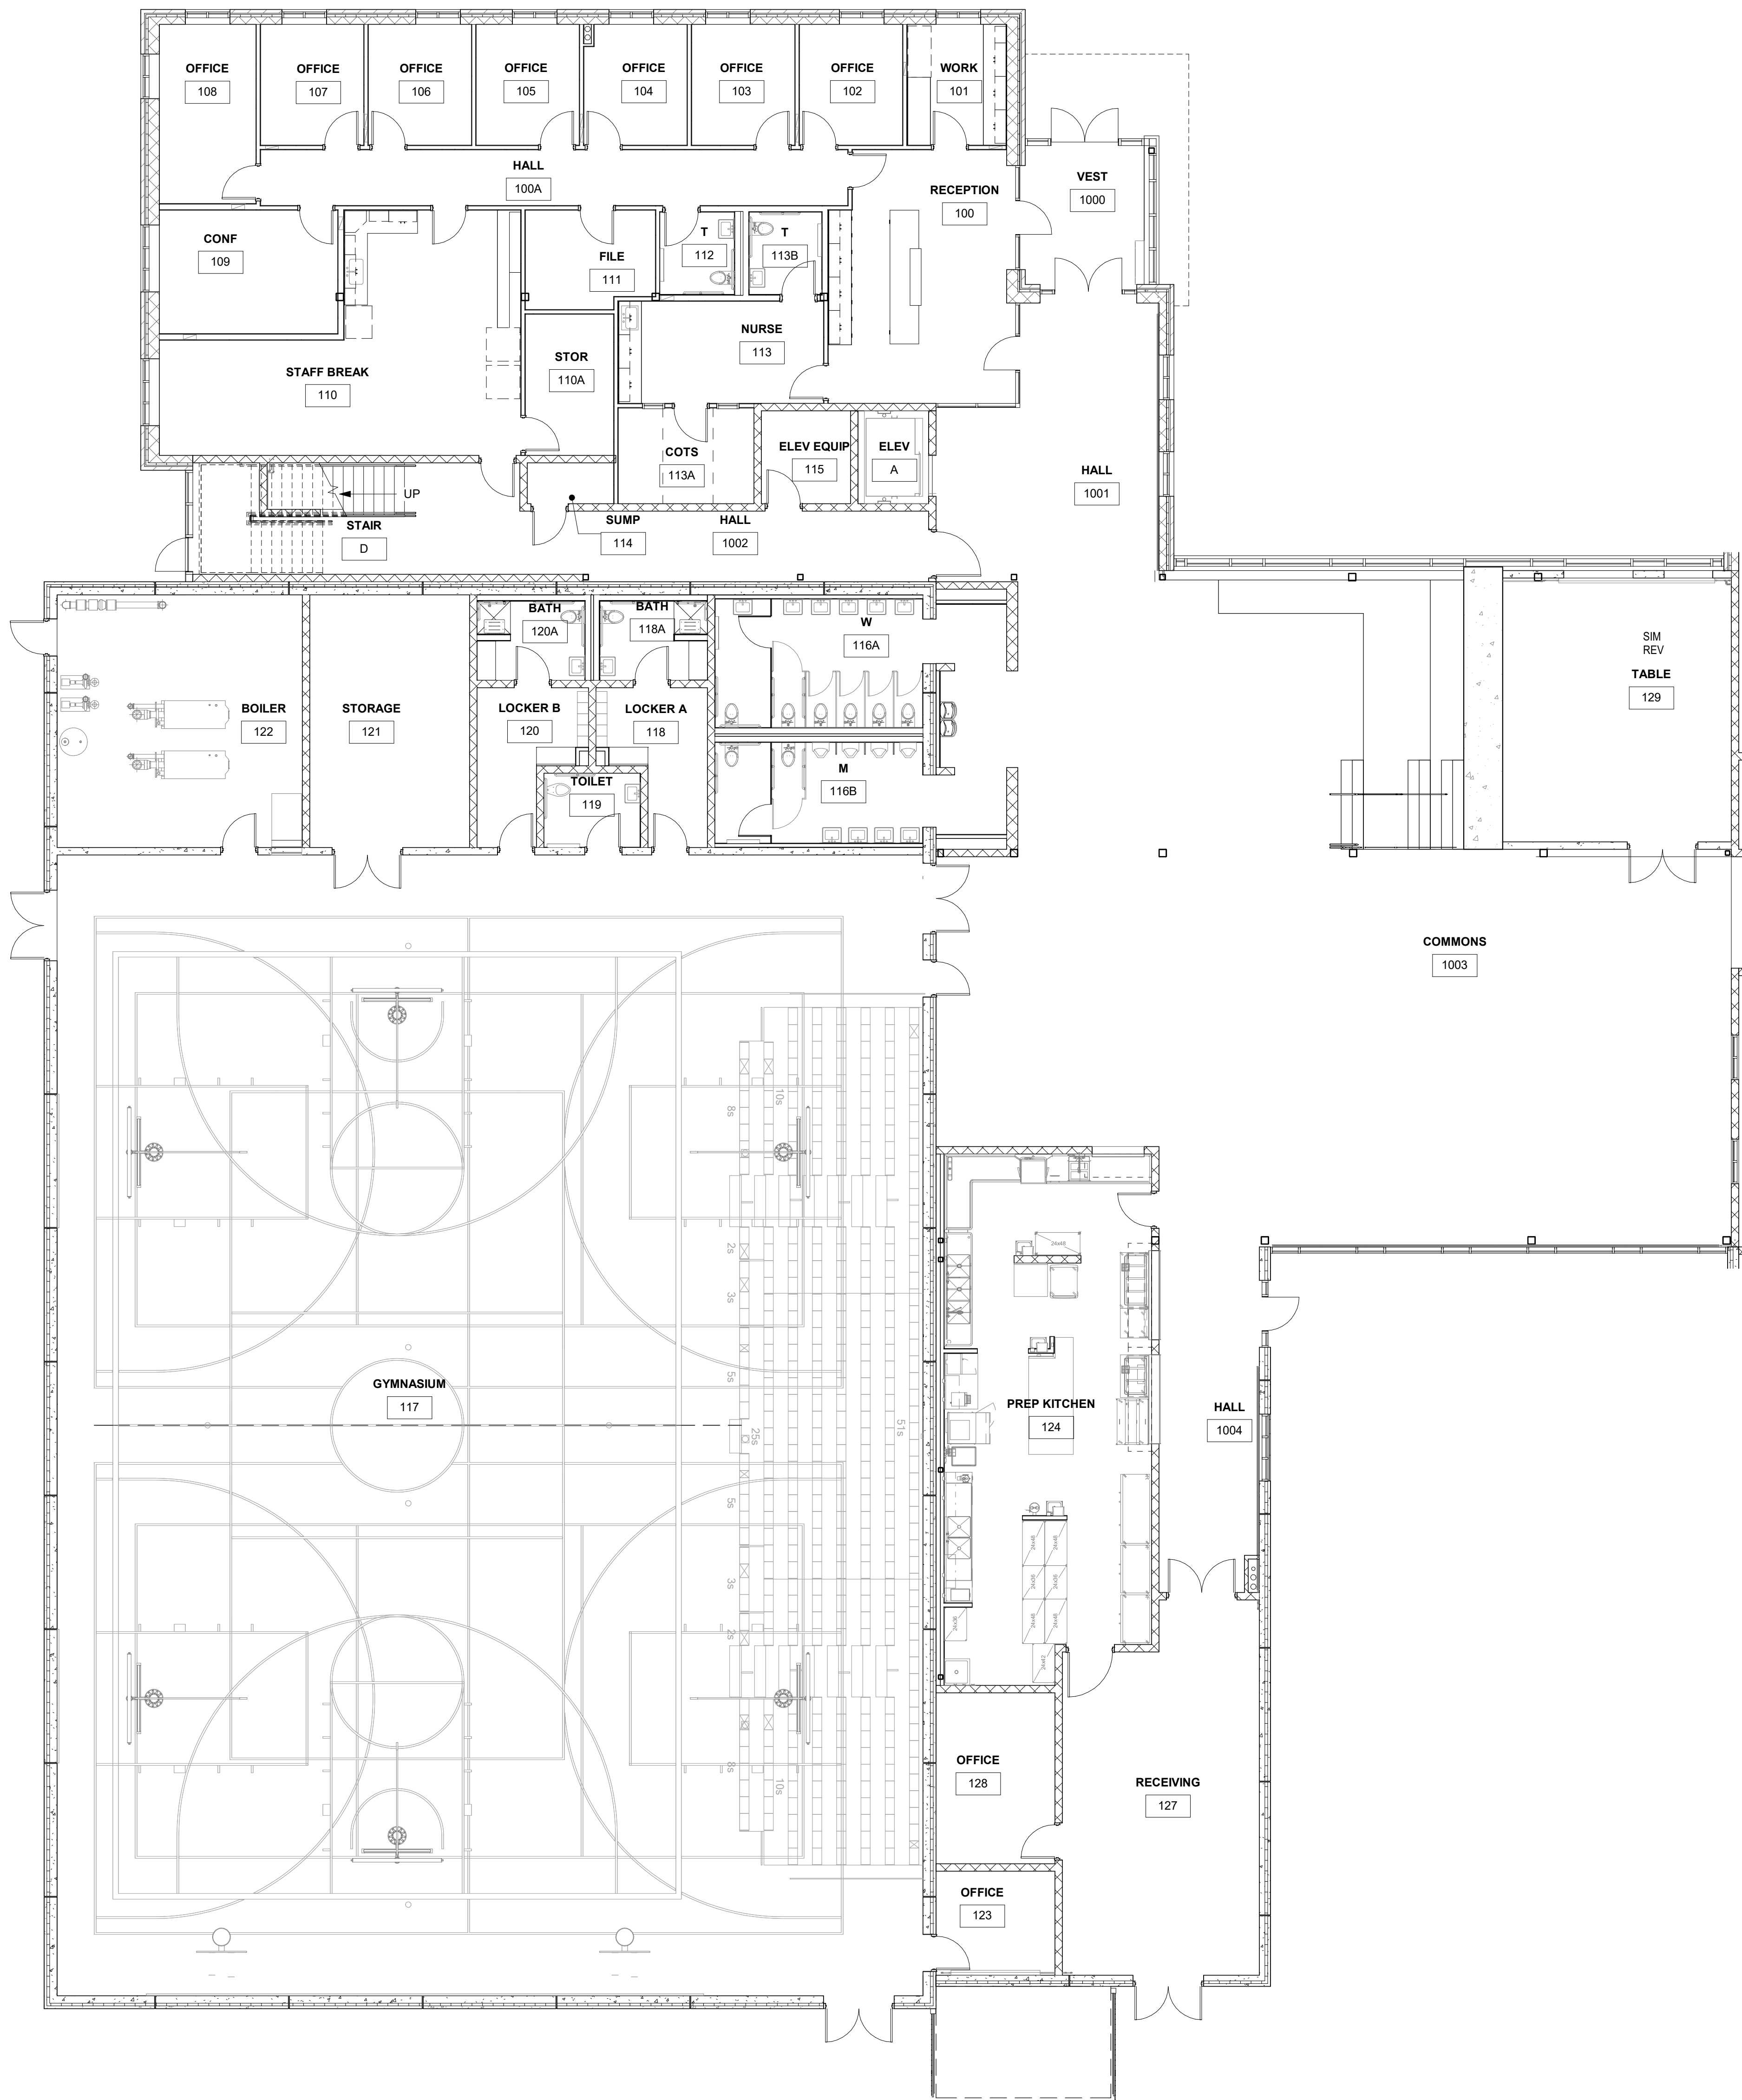

1 FIRST FLOOR PLAN - AREA A  
A1.A SCALE: 1/8" = 1'-0"


PRELIMINARY  
NOT FOR CONSTRUCTION

NOTE

THIS DOCUMENT AND THE IDEAS AND DESIGNS INCORPORATED HEREIN AS AN INSTRUMENT OF PROFESSIONAL SERVICE, IS THE PROPERTY OF WENDEL SSA ARCHITECTURE, INC. AND IS NOT TO BE REPRODUCED OR TRANSMITTED IN ANY FORM OR BY ANY MEANS, WITHOUT THE WRITTEN AUTHORIZATION OF WENDEL.

| NO. | DATE | REVISION |
|-----|------|----------|
|     |      |          |

DWG. TITLE  
FIRST FLOOR PLAN - AREA A

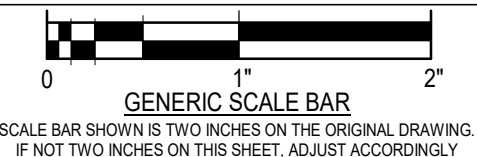

|             |              |      |         |
|-------------|--------------|------|---------|
| DATE        | 02/26/2021   |      |         |
| SCALE       | 1/8" = 1'-0" |      |         |
| DRAWN BY    | Author       | CHK. | Checker |
| PROJECT No. | 492801       |      |         |
| DWG. No.    |              |      |         |





PRELIMINARY  
NOT FOR CONSTRUCTION


NOTE

THIS DOCUMENT AND THE IDEAS AND DESIGNS INCORPORATED  
HEREIN AS AN INSTRUMENT OF PROFESSIONAL SERVICE, IS THE  
PROPERTY OF WENDEL SOLA ARCHITECTURE, INC. AND IS NOT TO BE  
ISSUED IN WHOLE OR IN PART, FOR ANY OTHER PROJECT, WITHOUT  
THE WRITTEN AUTHORIZATION OF WENDEL.

| REVISIONS |      |          |
|-----------|------|----------|
| NO.       | DATE | REVISION |

DWG. TITLE


FIRST FLOOR PLAN - AREA B

 

GENERIC SCALE BAR  
SCALE BAR SHOWN IS TWO INCHES ON THE ORIGINAL DRAWING.  
IF NOT TWO INCHES ON THIS SHEET, ADJUST ACCORDINGLY.

|           |              |
|-----------|--------------|
| DATE      | 02/26/2021   |
| SCALE     | 1/8" = 1'-0" |
| DWN.      | Author       |
| CHK.      | Checker      |
| PROJ. No. | 492801       |
| DWG. No.  |              |

A1.B

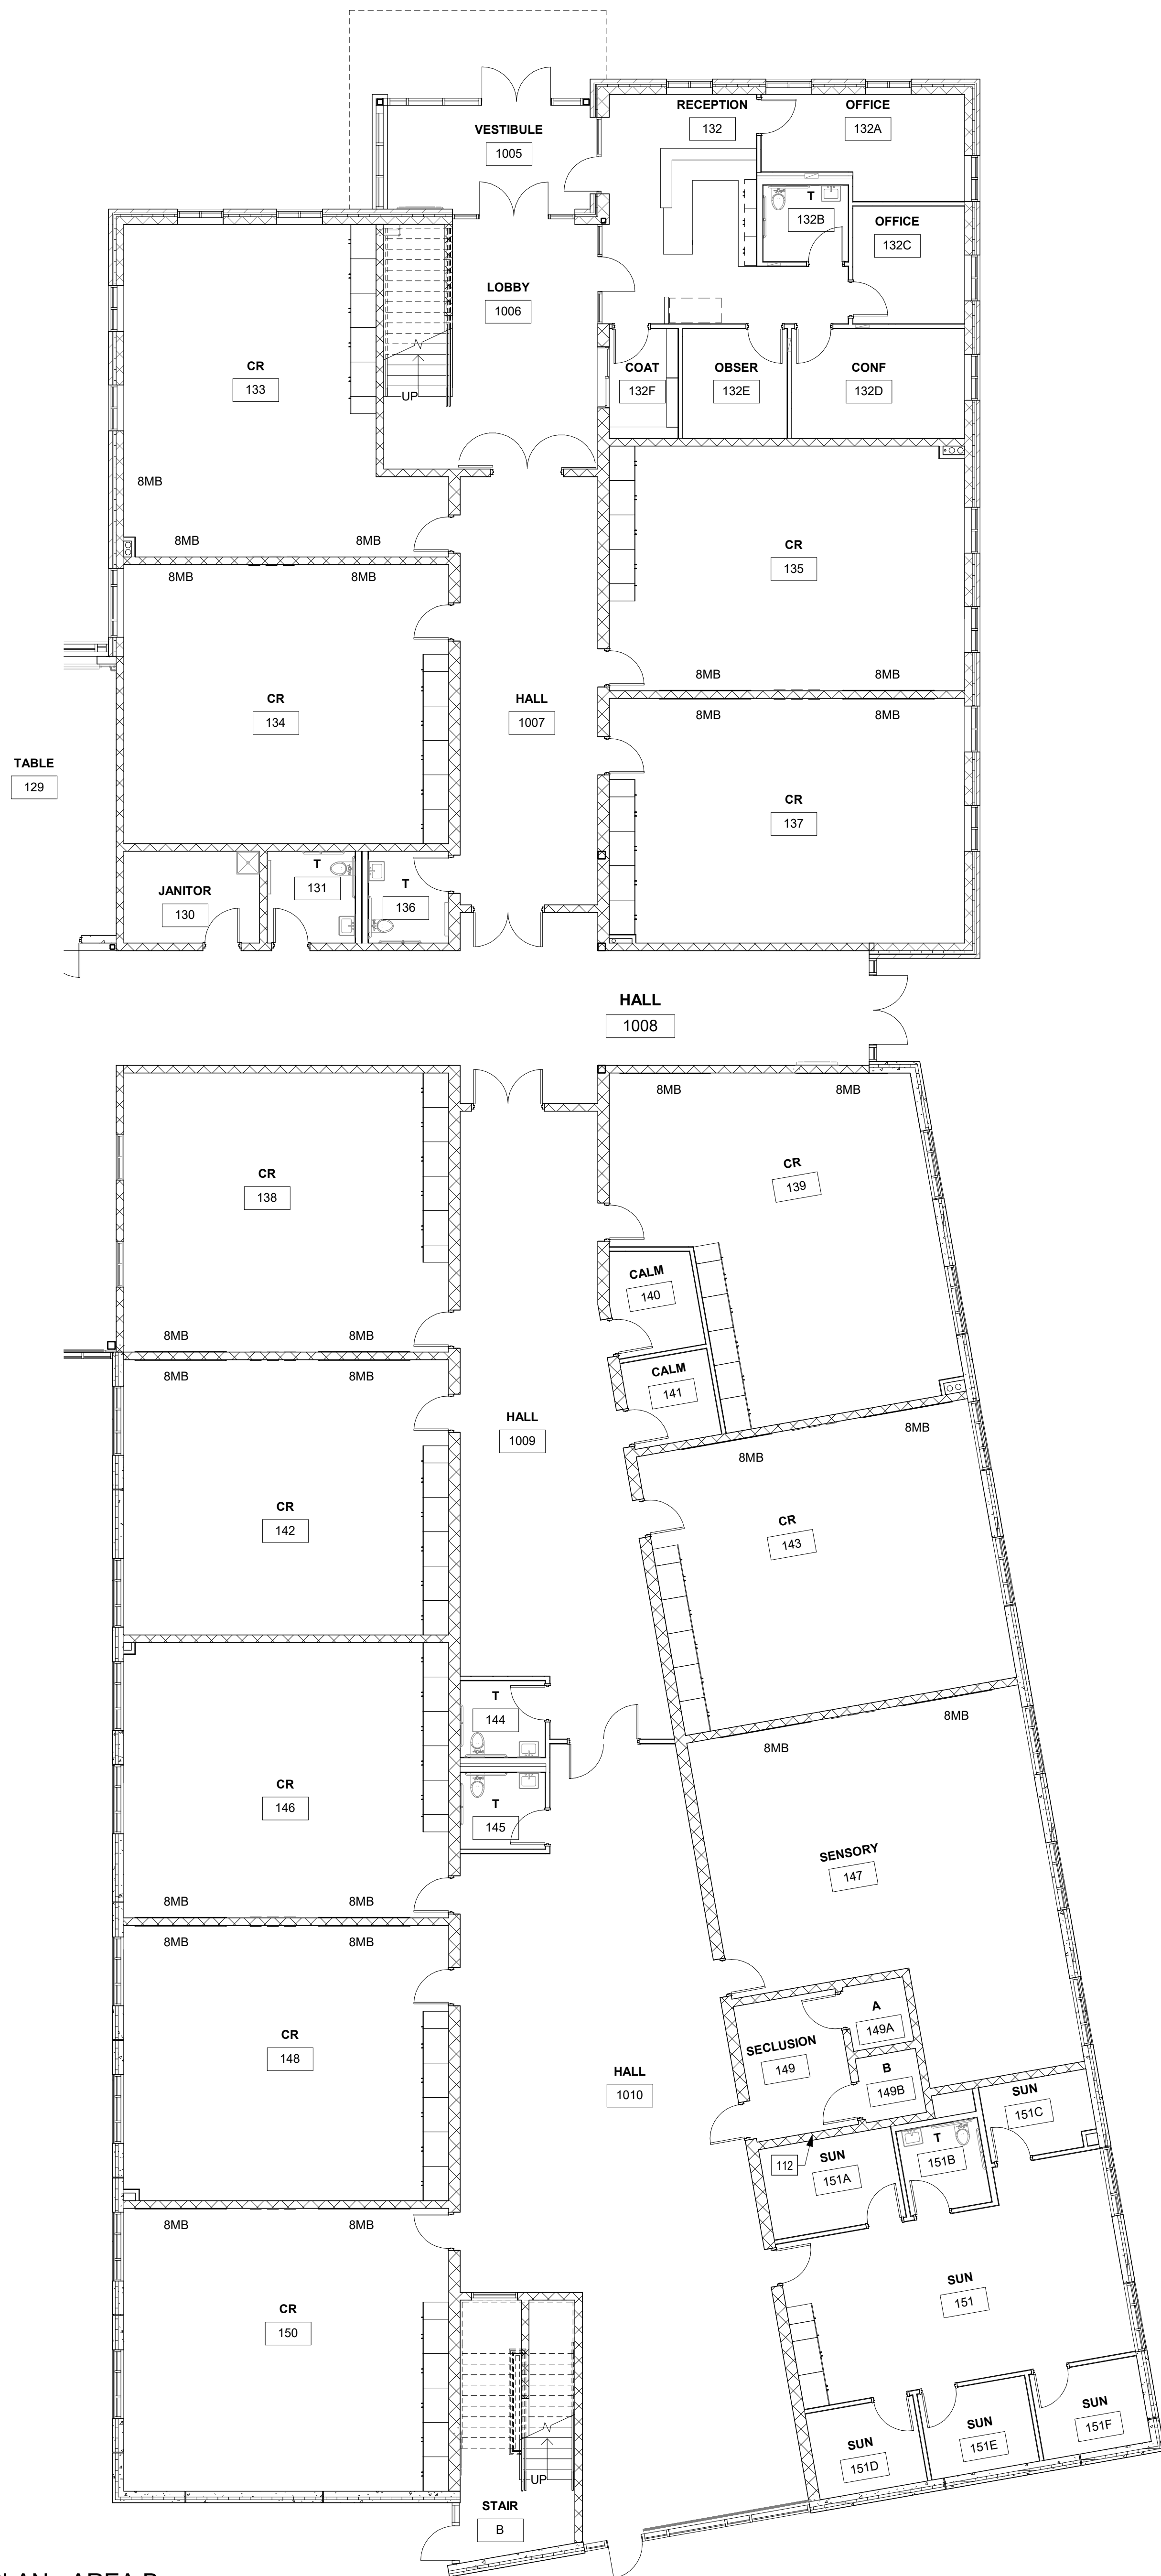

1 FIRST FLOOR PLAN - AREA B  
A1.B SCALE: 1/8" = 1'-0"






PRELIMINARY  
NOT FOR CONSTRUCTION

NOTE

THIS DOCUMENT AND THE IDEAS AND DESIGNS INCORPORATED  
HEREIN AS AN INSTRUMENT OF PROFESSIONAL SERVICE, IS THE  
PROPERTY OF WENDEL SOLA ARCHITECTURE, INC. AND IS NOT TO BE  
USED IN ANY OTHER PROJECT WITHOUT THE WRITTEN AUTHORIZATION OF WENDEL.

| REVISIONS |      |          |
|-----------|------|----------|
| NO.       | DATE | REVISION |


DWG. TITLE  
**SECOND FLOOR PLAN - AREA A**  
**A**

 

SCALE BAR SHOWN IS TWO INCHES ON THE ORIGINAL DRAWING.  
IF NOT TWO INCHES ON THIS SHEET, ADJUST ACCORDINGLY.

|           |              |      |         |
|-----------|--------------|------|---------|
| DATE      | 02/26/2021   |      |         |
| SCALE     | 1/8" = 1'-0" |      |         |
| DWN.      | Author       | CHK. | Checker |
| PROJ. No. | 492801       |      |         |
| DWG. No.  |              |      |         |

A2.A

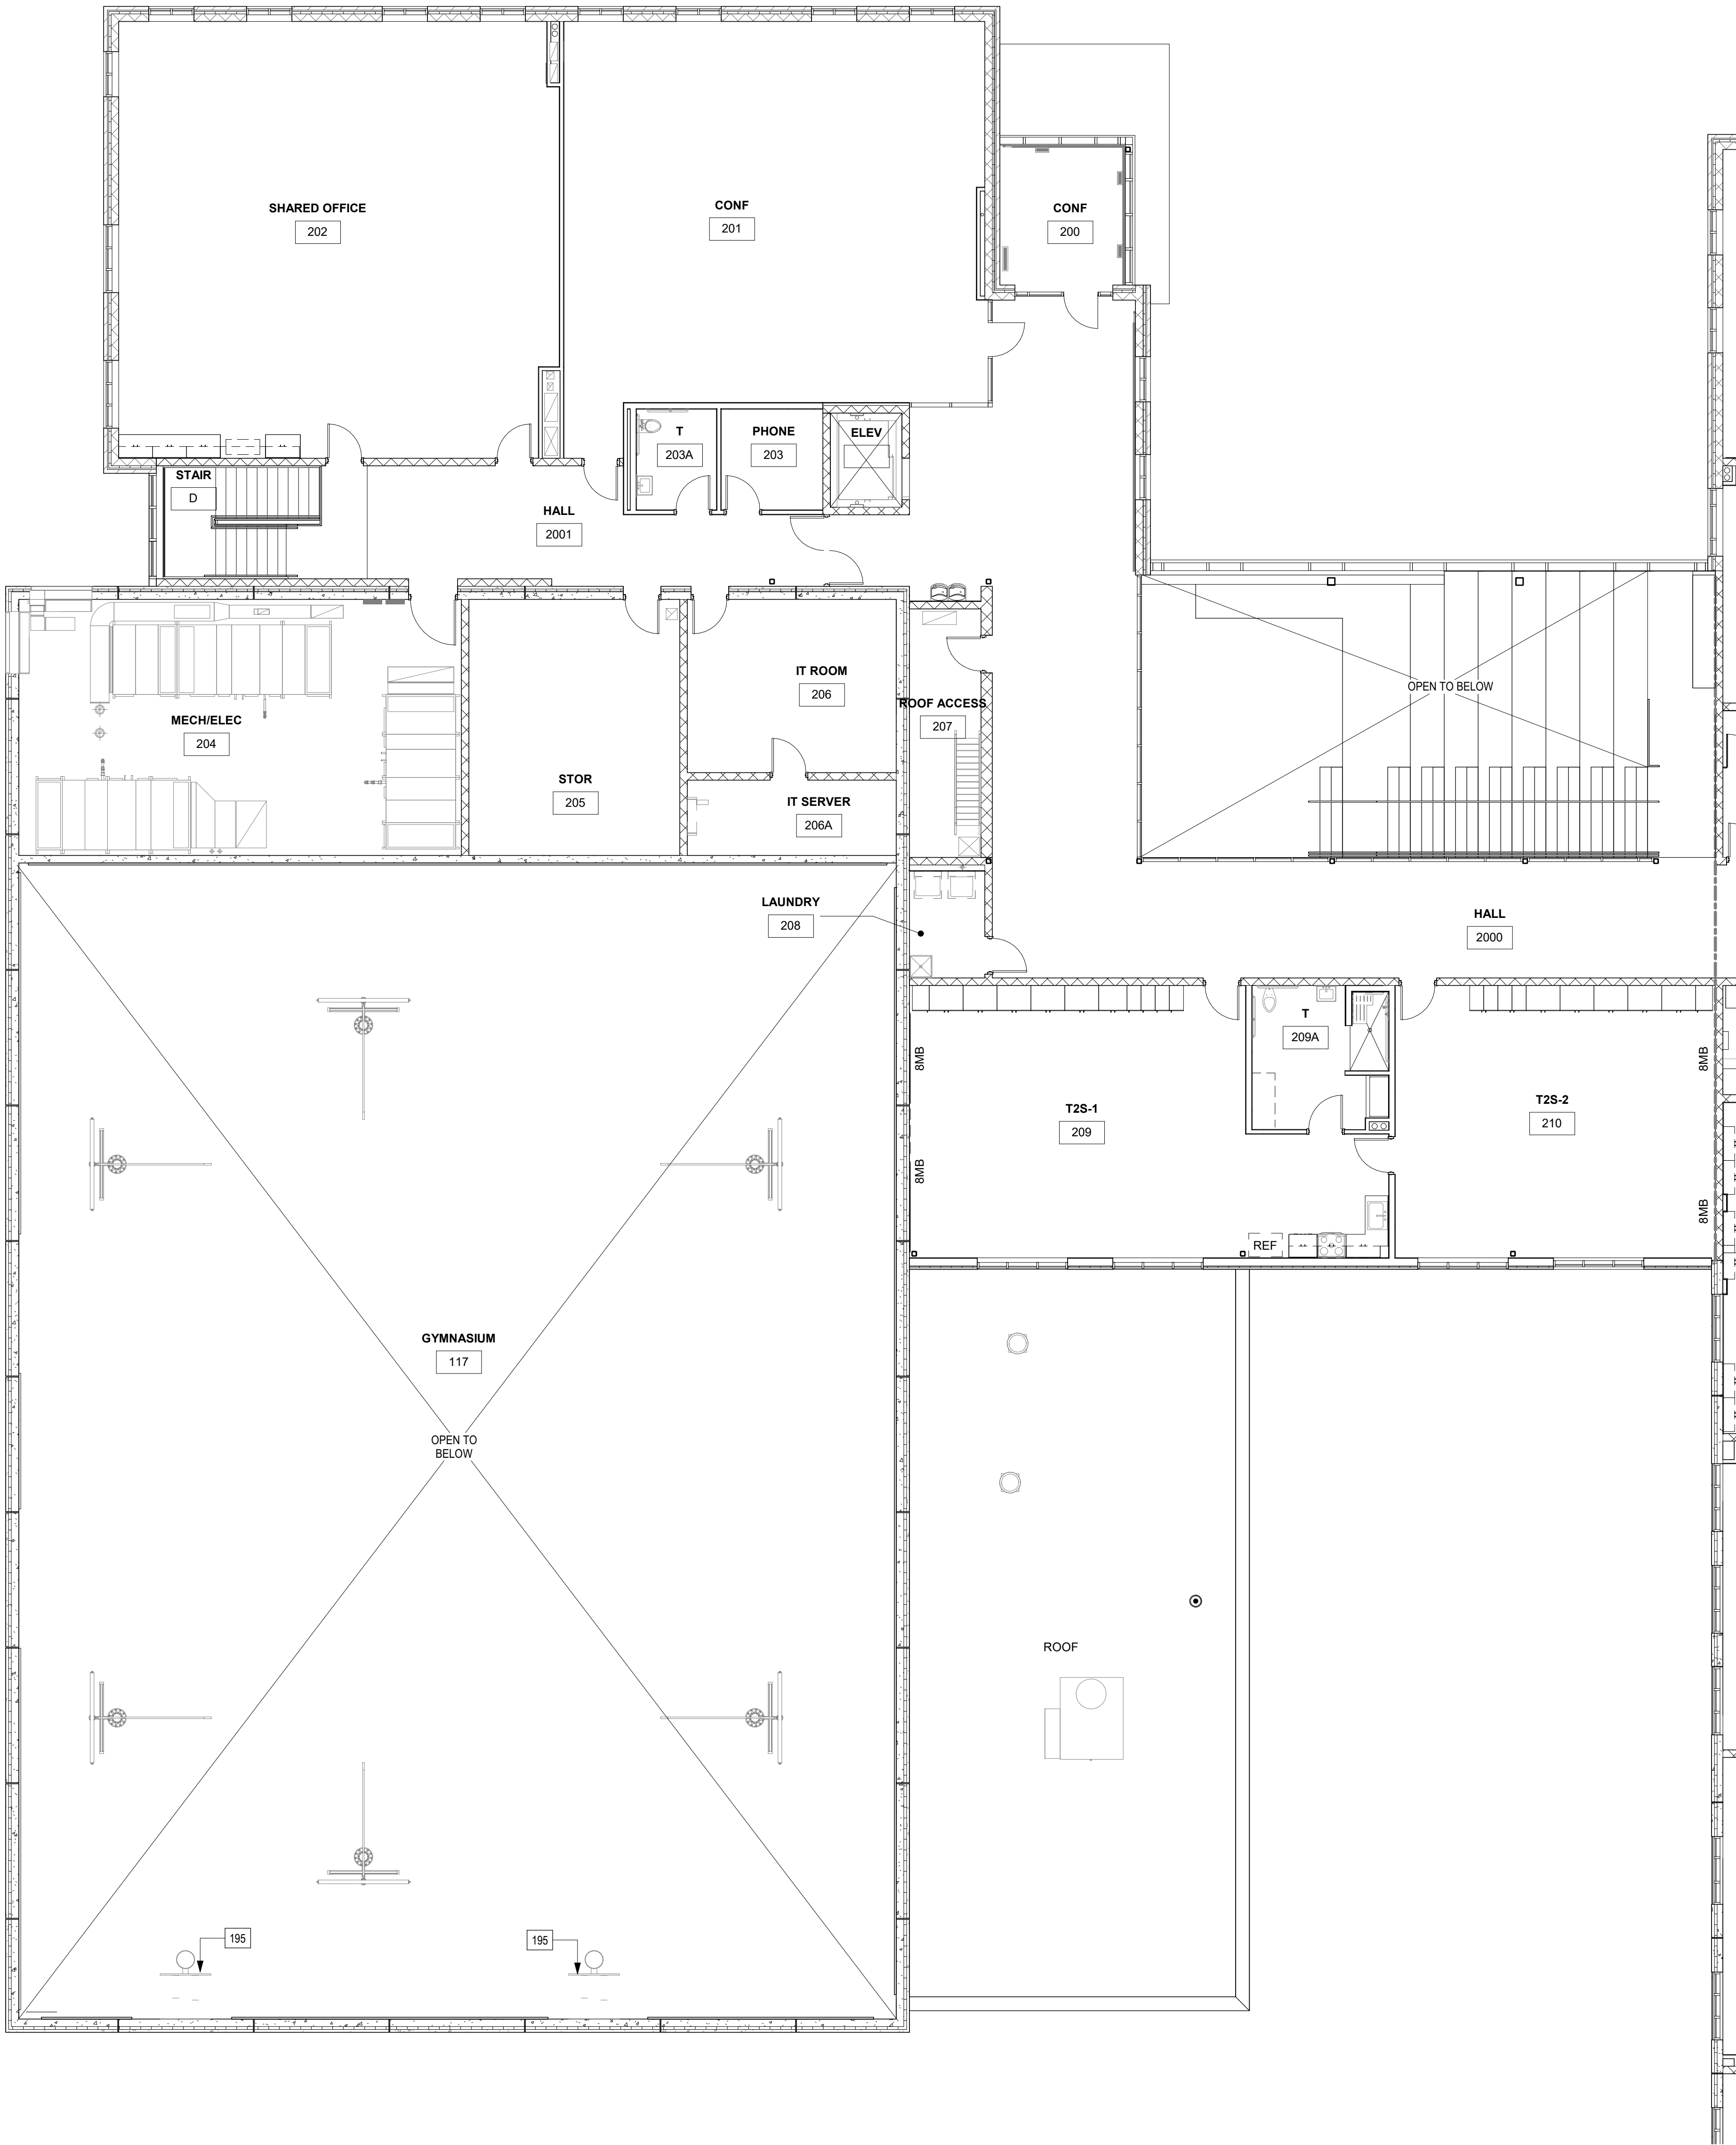

1 SECOND FLOOR PLAN - AREA A  
A2.A SCALE: 1/8" = 1'-0"





1 SECOND FLOOR PLAN - AREA B  
A2.B / SCALE: 1/8" = 1'-0"



401 North Second Avenue, Suite 206  
Minneapolis, MN 55401  
612.352.1401  
www.wendelcompanies.com



PRELIMINARY  
NOT FOR CONSTRUCTION

NOTE

THIS DOCUMENT AND THE IDEAS AND DESIGNS INCORPORATED  
HEREIN AS AN INSTRUMENT OF PROFESSIONAL SERVICE, IS THE  
PROPERTY OF WENDEL SSA ARCHITECTURE, INC. AND IS NOT TO BE  
USED IN WHOLE OR IN PART FOR ANY OTHER PROJECT WITHOUT  
THE WRITTEN AUTHORIZATION OF WENDEL.

REVISIONS  
NO. DATE REVISION

DWG. TITLE  
SECOND FLOOR PLAN - AREA  
B

0 1' 2'  
GENERIC SCALE BAR  
SCALE BAR SHOWN IS TWO INCHES ON THE ORIGINAL DRAWING.  
IF NOT TWO INCHES ON THIS SHEET, ADJUST ACCORDINGLY.

DATE 02/26/2021  
SCALE 1/8" = 1'-0"  
DWN. Author CHK. Checker  
PROJ. No. 492801  
DWG. No.

A2.B