


DISTRICT OFFICE

ADMINISTRATIVE

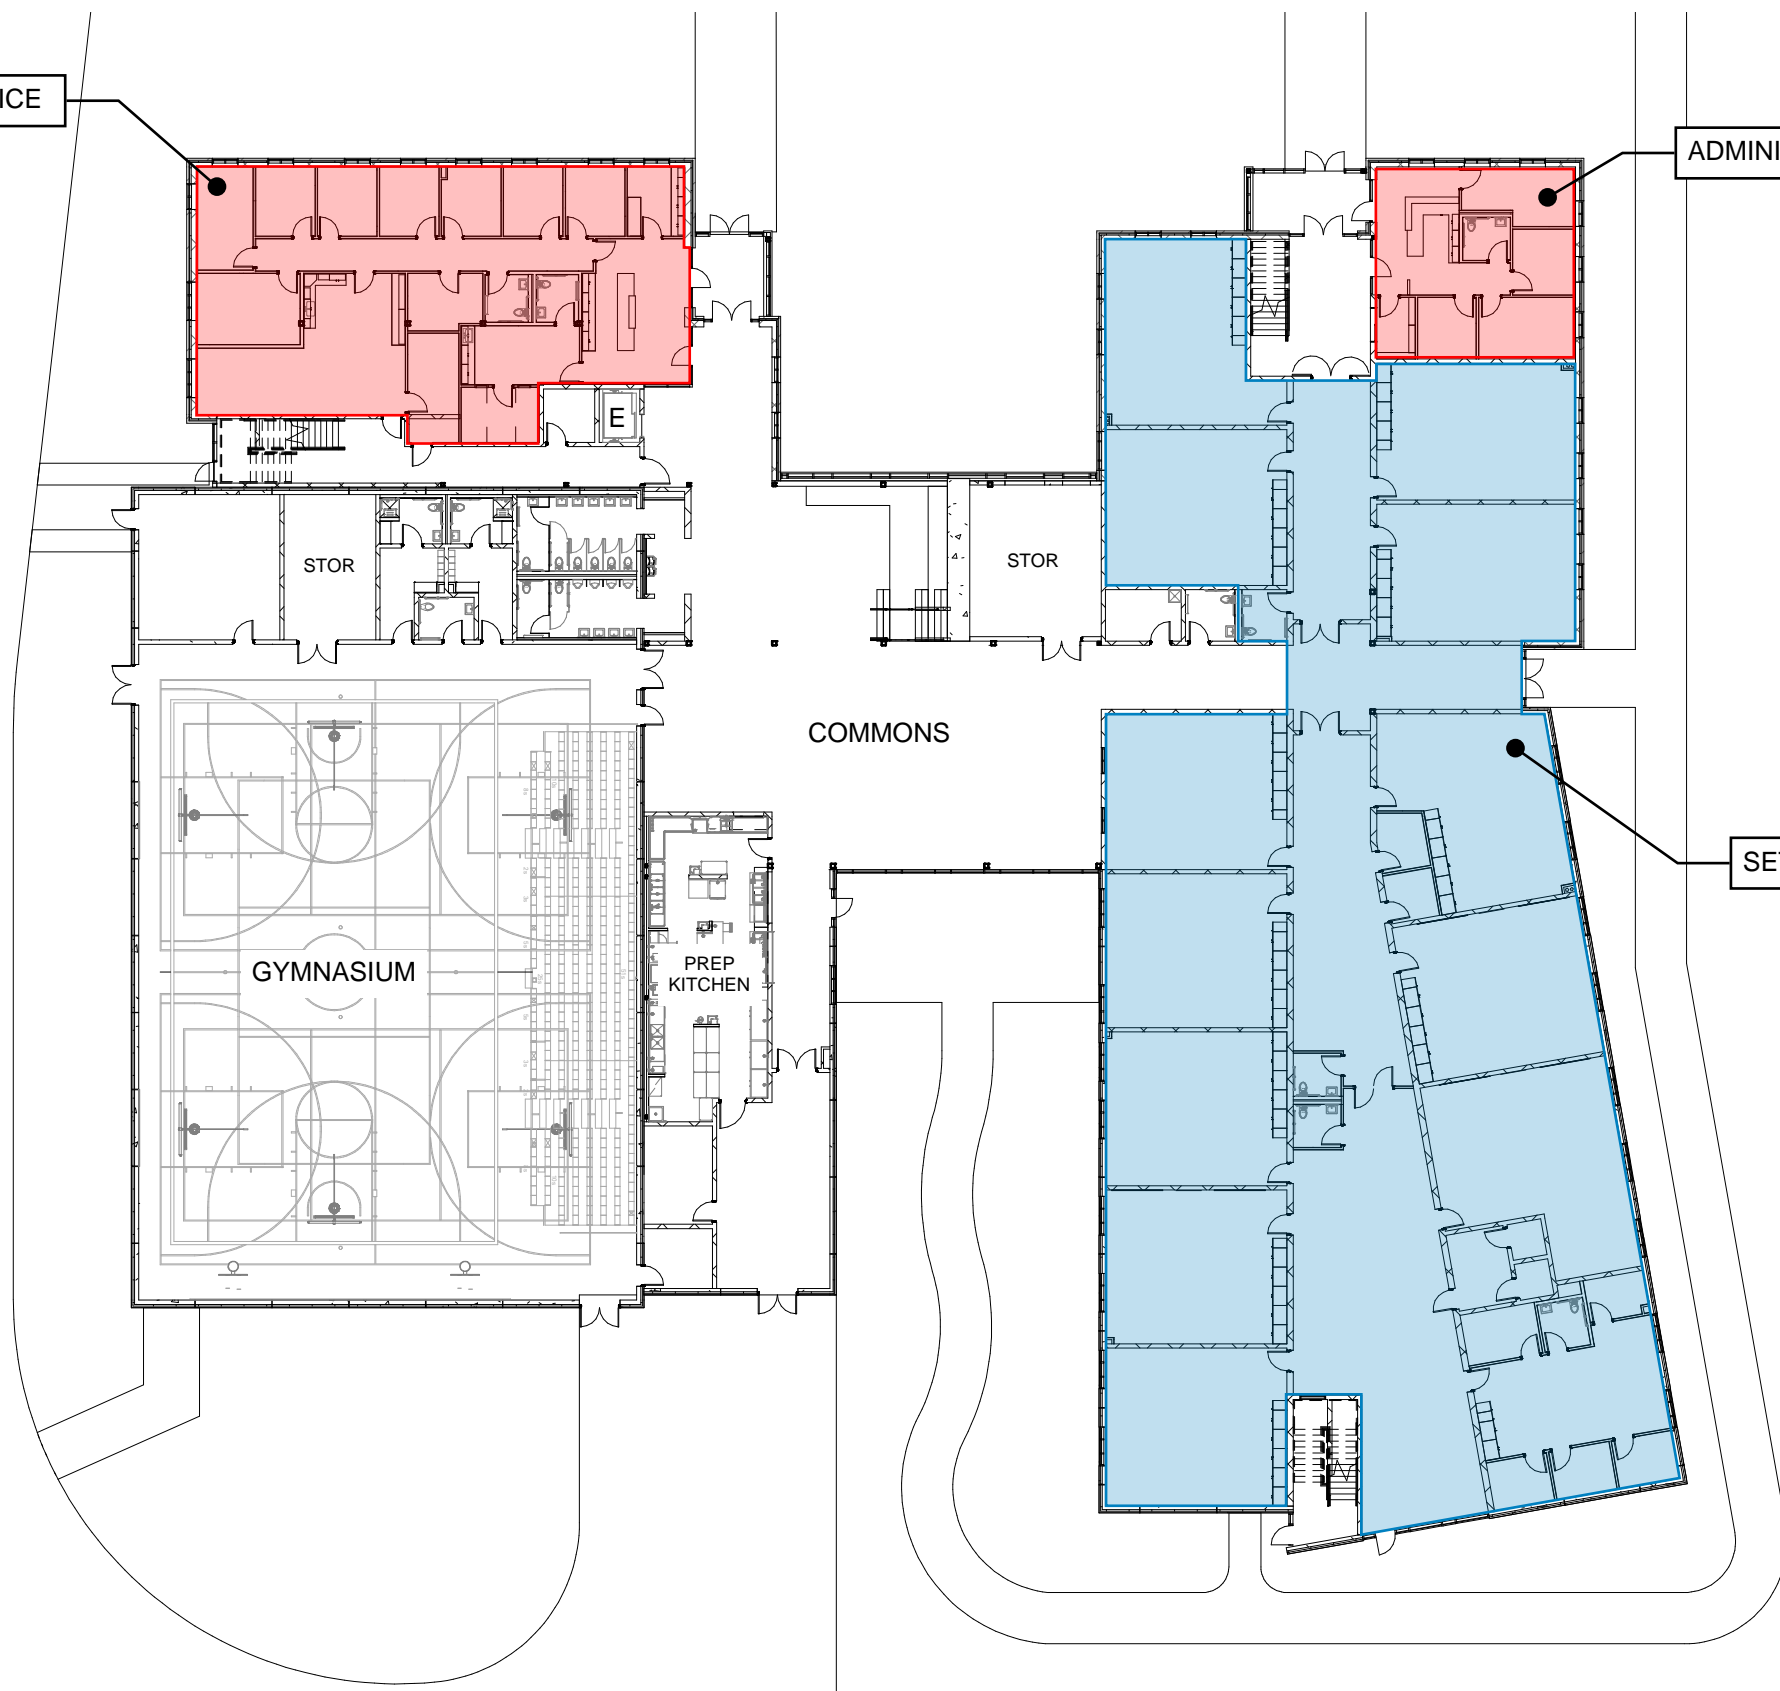

1
A1.0

OVERALL PLAN - FIRST FLOOR


SCALE: 1" = 30'-0"



ZED NEW FACILITY

OFFICES
 SETTING IV

Proj. No.:	492801
Date:	03/03/21
Ref. DWG.:	
Sheet No.:	A1.0

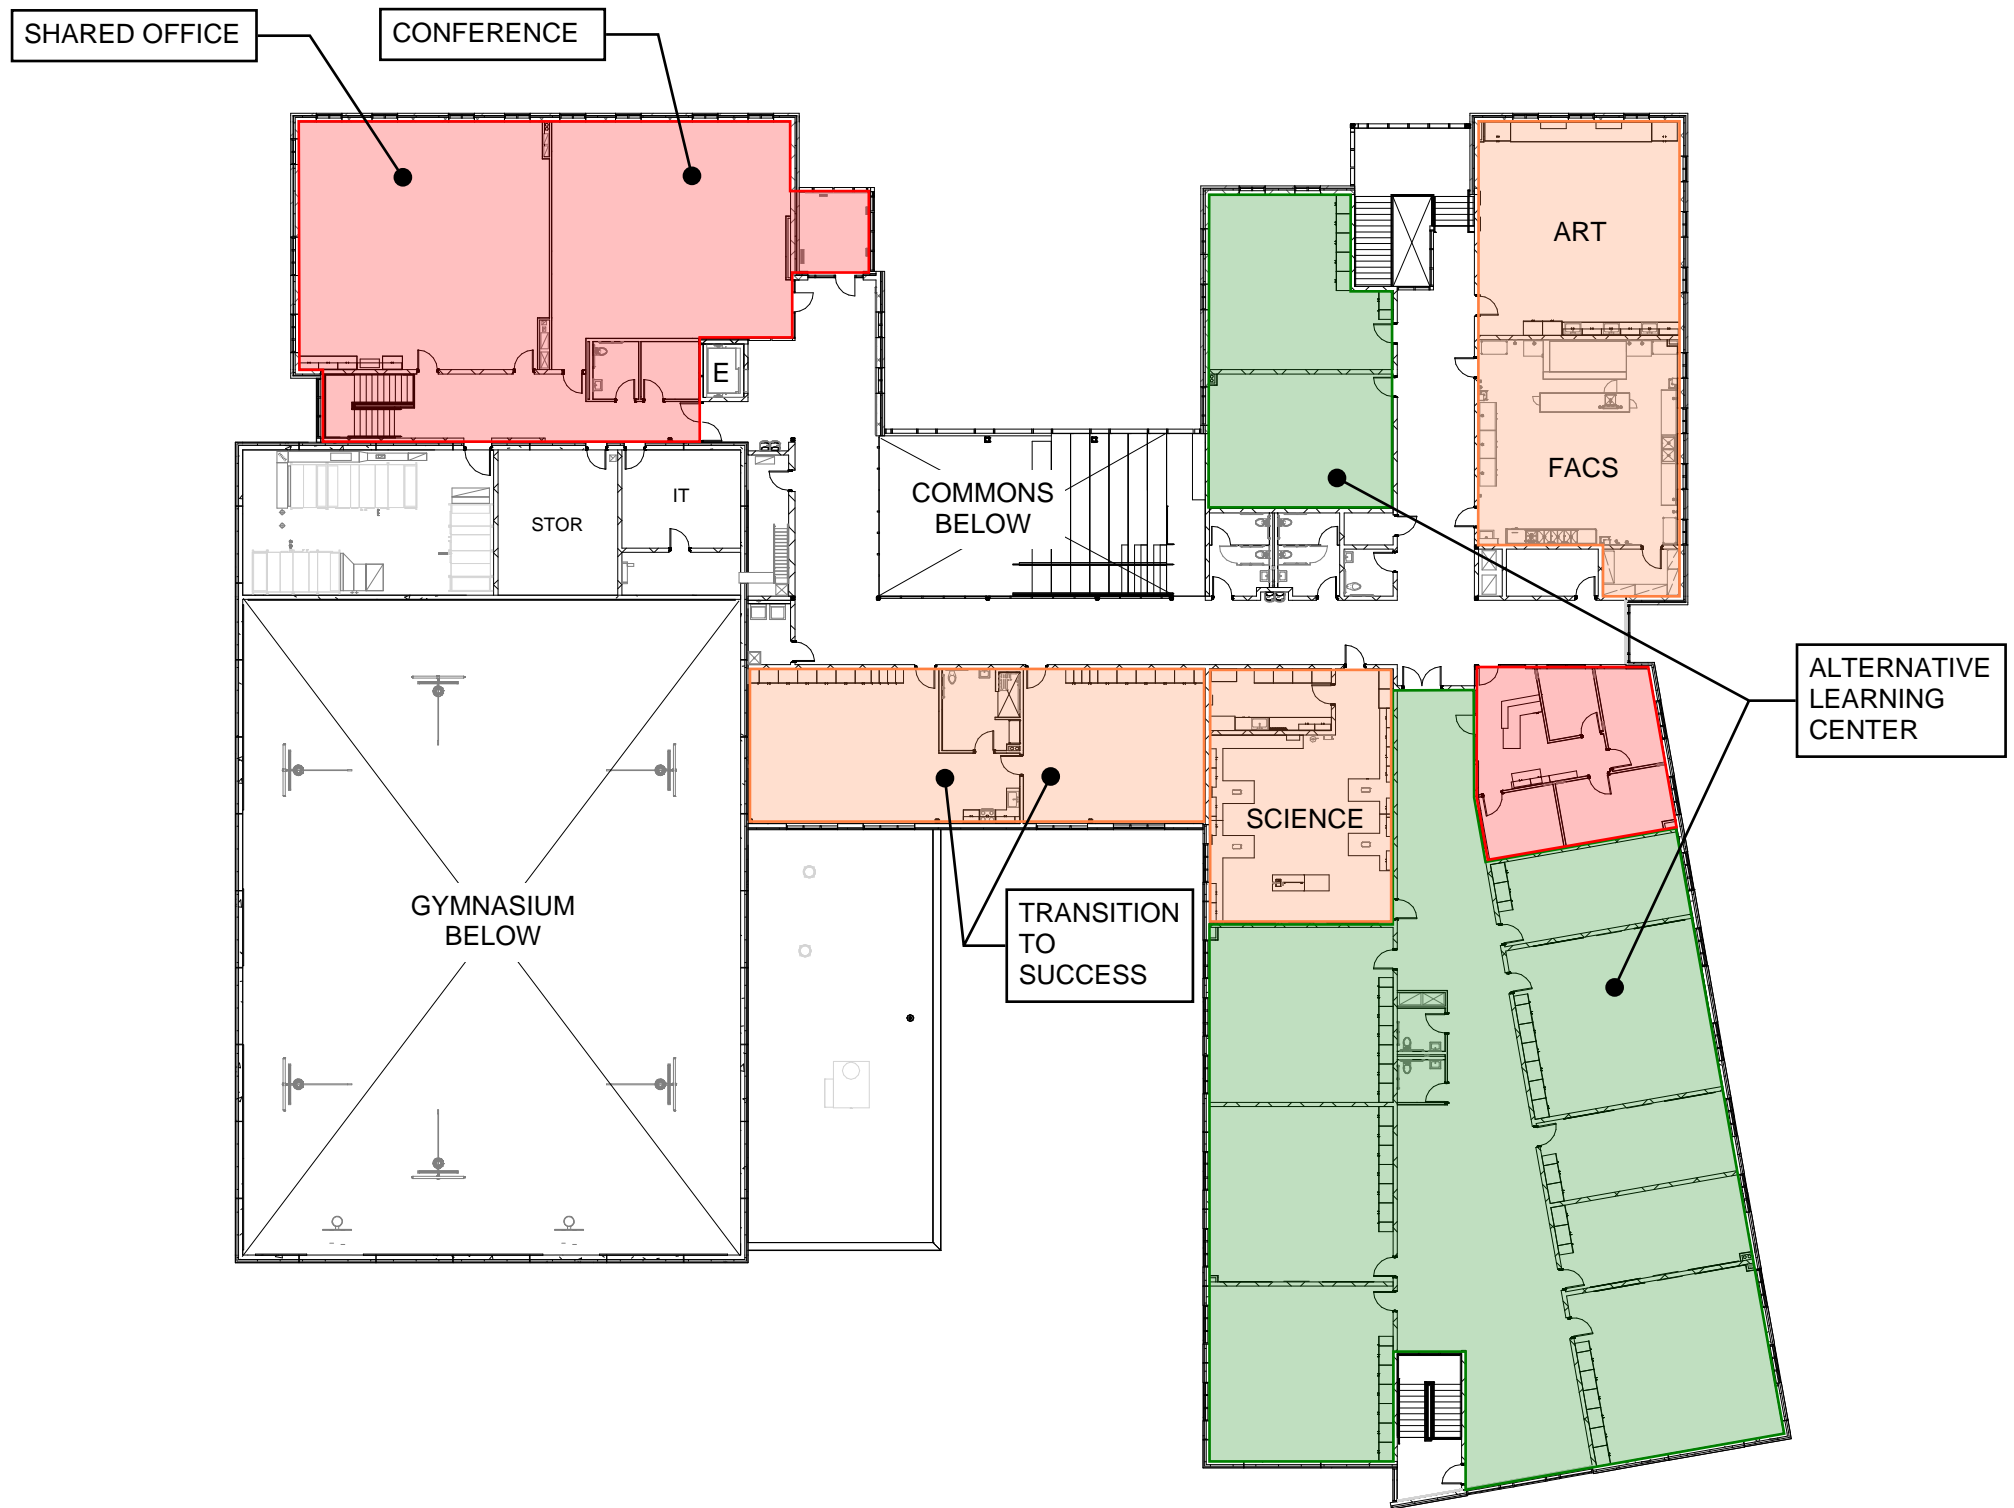

1 OVERALL PLAN - SECOND FLOOR
 A2.0 SCALE: 1" = 30'-0"



ZED NEW FACILITY

■ OFFICES
 ■ ALC
 ■ SPECIALIZED CLASSROOM

Proj. No.:	492801
Date:	03/03/21
Ref. DWG.:	
Sheet No.:	A2.0